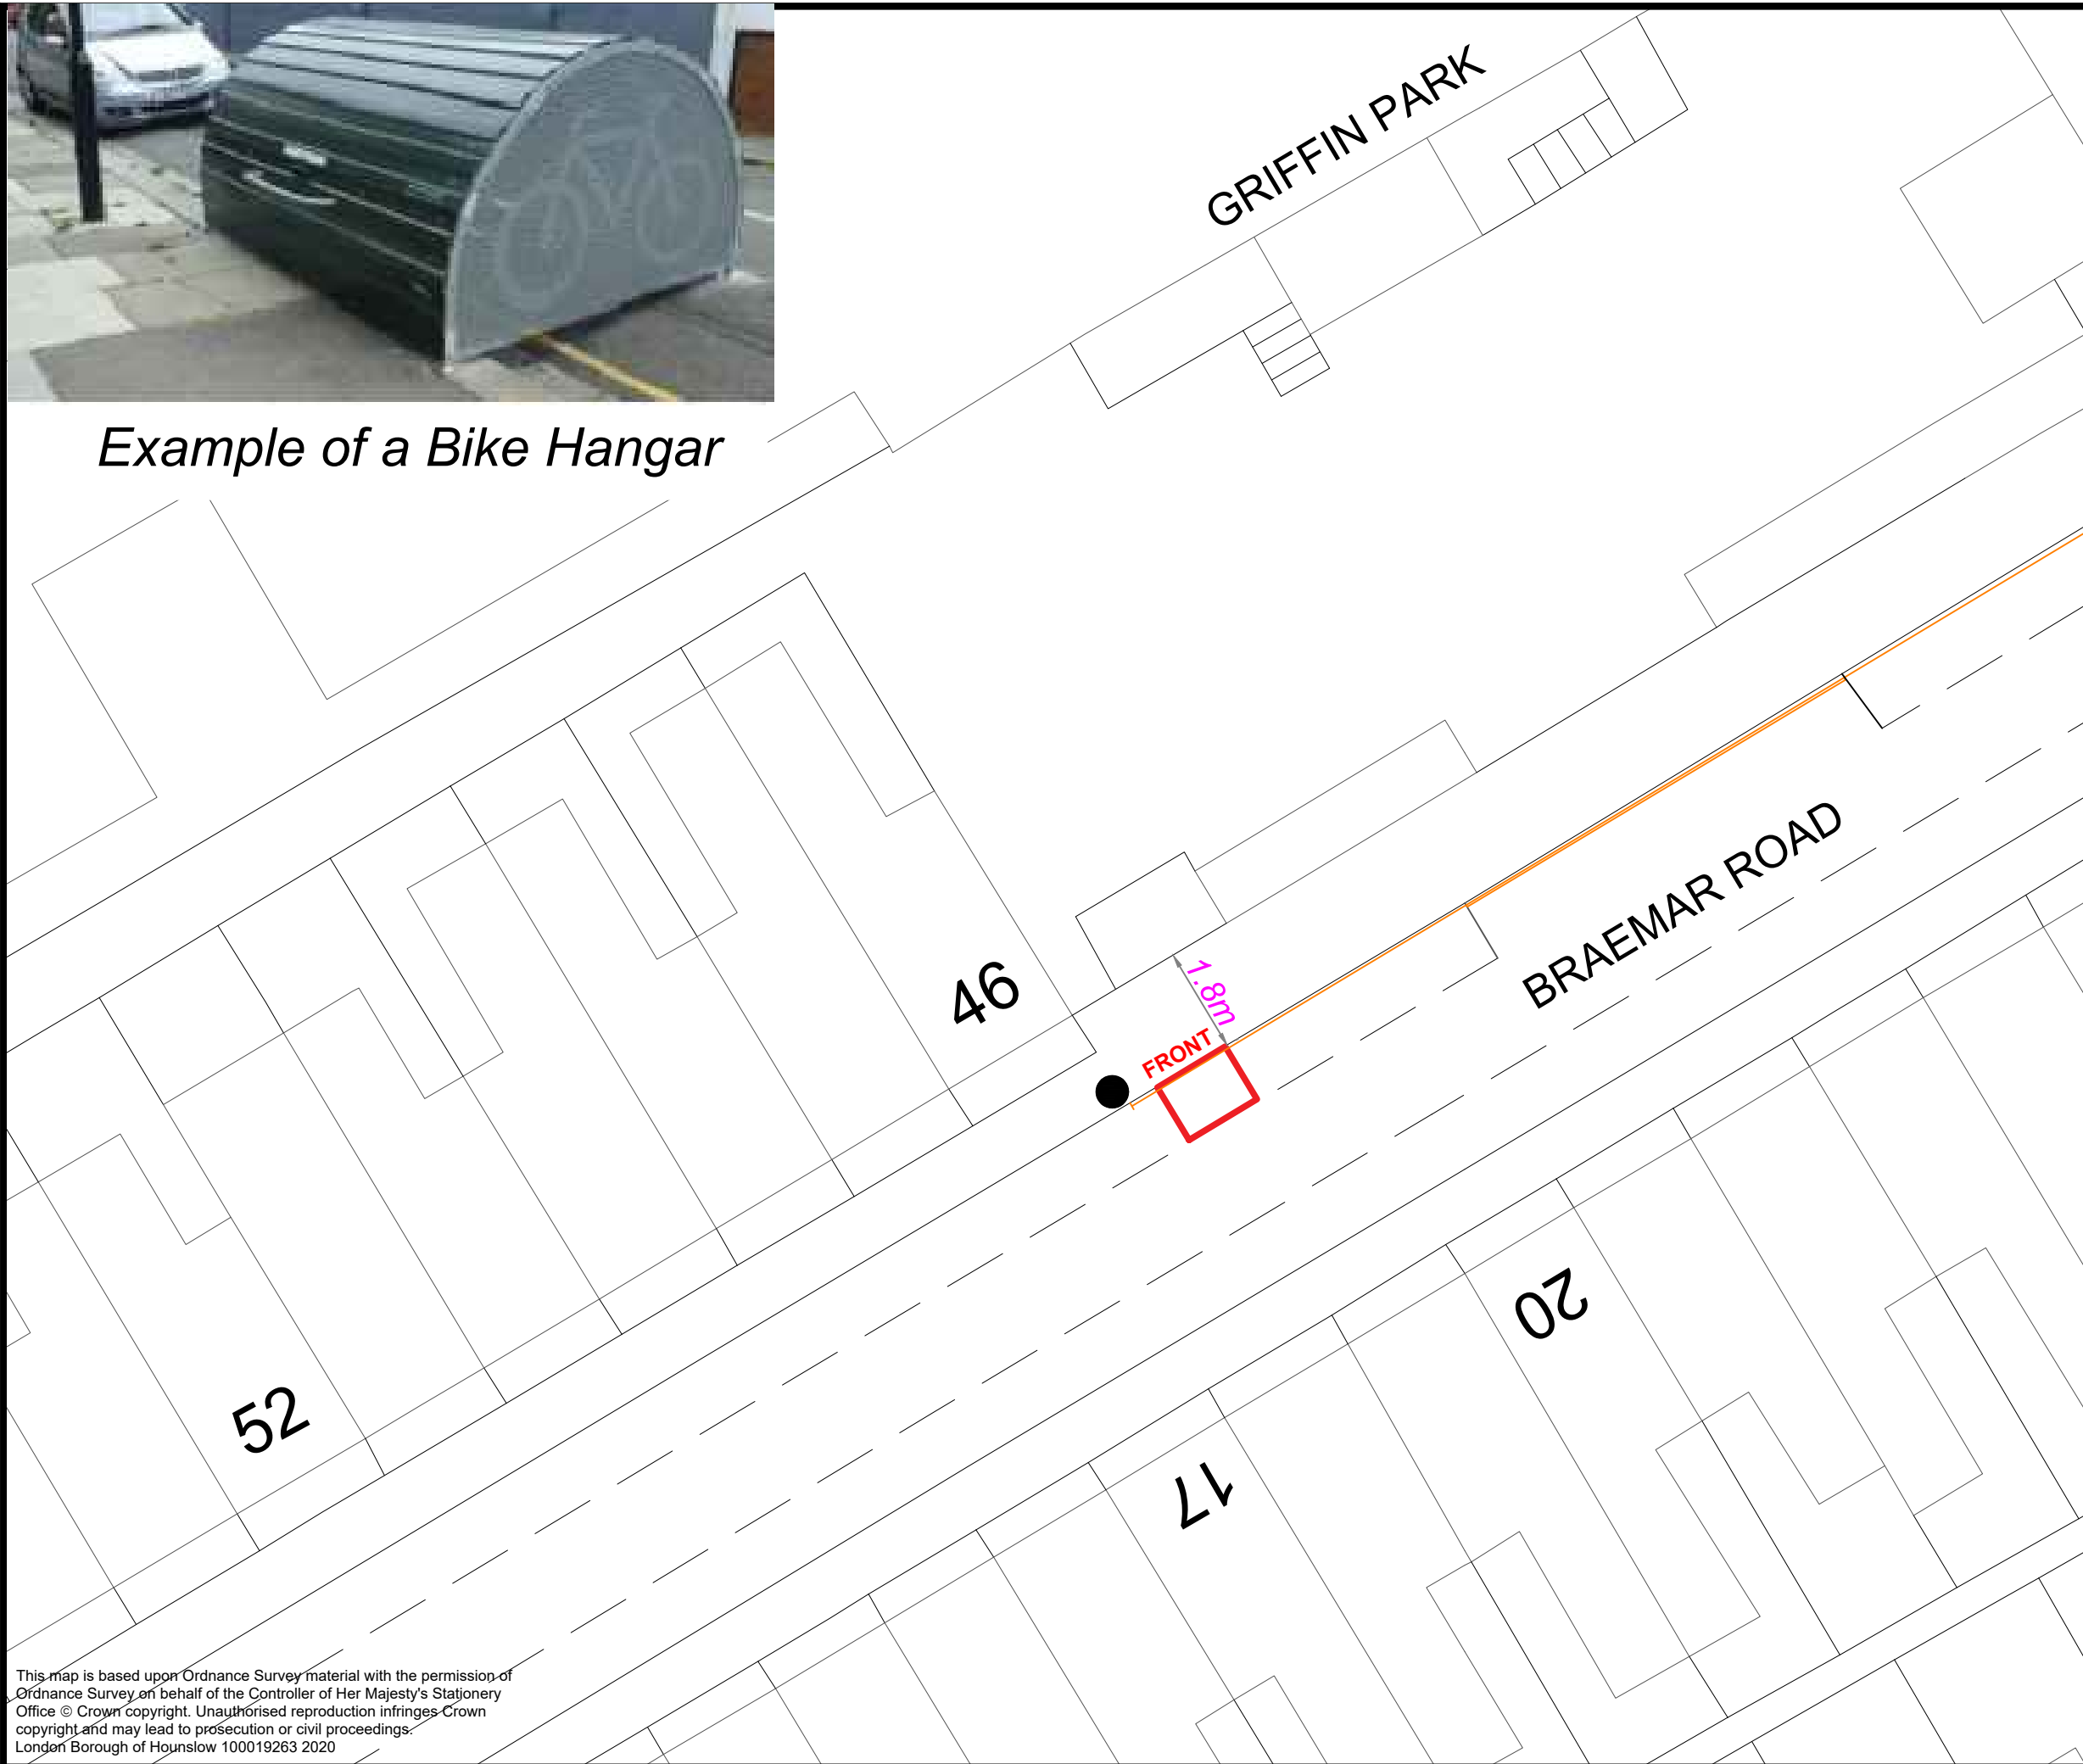


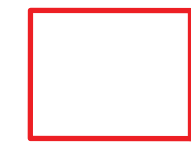


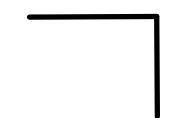


Example of a Bike Hangar



Notes

Key

-  Bike hangar
-  Yellow Lines
-  Pole
-  Parking Bay

Rev	Date	Description

Mark Frost
 Assistant Director Transport, Parking & Environmental Strategy
 Hounslow House
 Hounslow, TW3 3EB

Client
X:\CAD Frames & Templates\Frames_LBH_Logos\Hounslow_Logo.jpg



Project
 Cycle Parking

Drawing Title
 Bikehangar Proposal - Braemar Road

Drawing Status
 FOR INFORMATION

Drawn JM	Approved XXX	Date September 2020	Scale NTS	Size A3
-------------	-----------------	------------------------	--------------	------------

Dwg No CycleParking_BraemarRoad_1	Rev -
--------------------------------------	----------

This map is based upon Ordnance Survey material with the permission of Ordnance Survey on behalf of the Controller of Her Majesty's Stationery Office © Crown copyright. Unauthorised reproduction infringes Crown copyright and may lead to prosecution or civil proceedings. London Borough of Hounslow 100019263 2020