


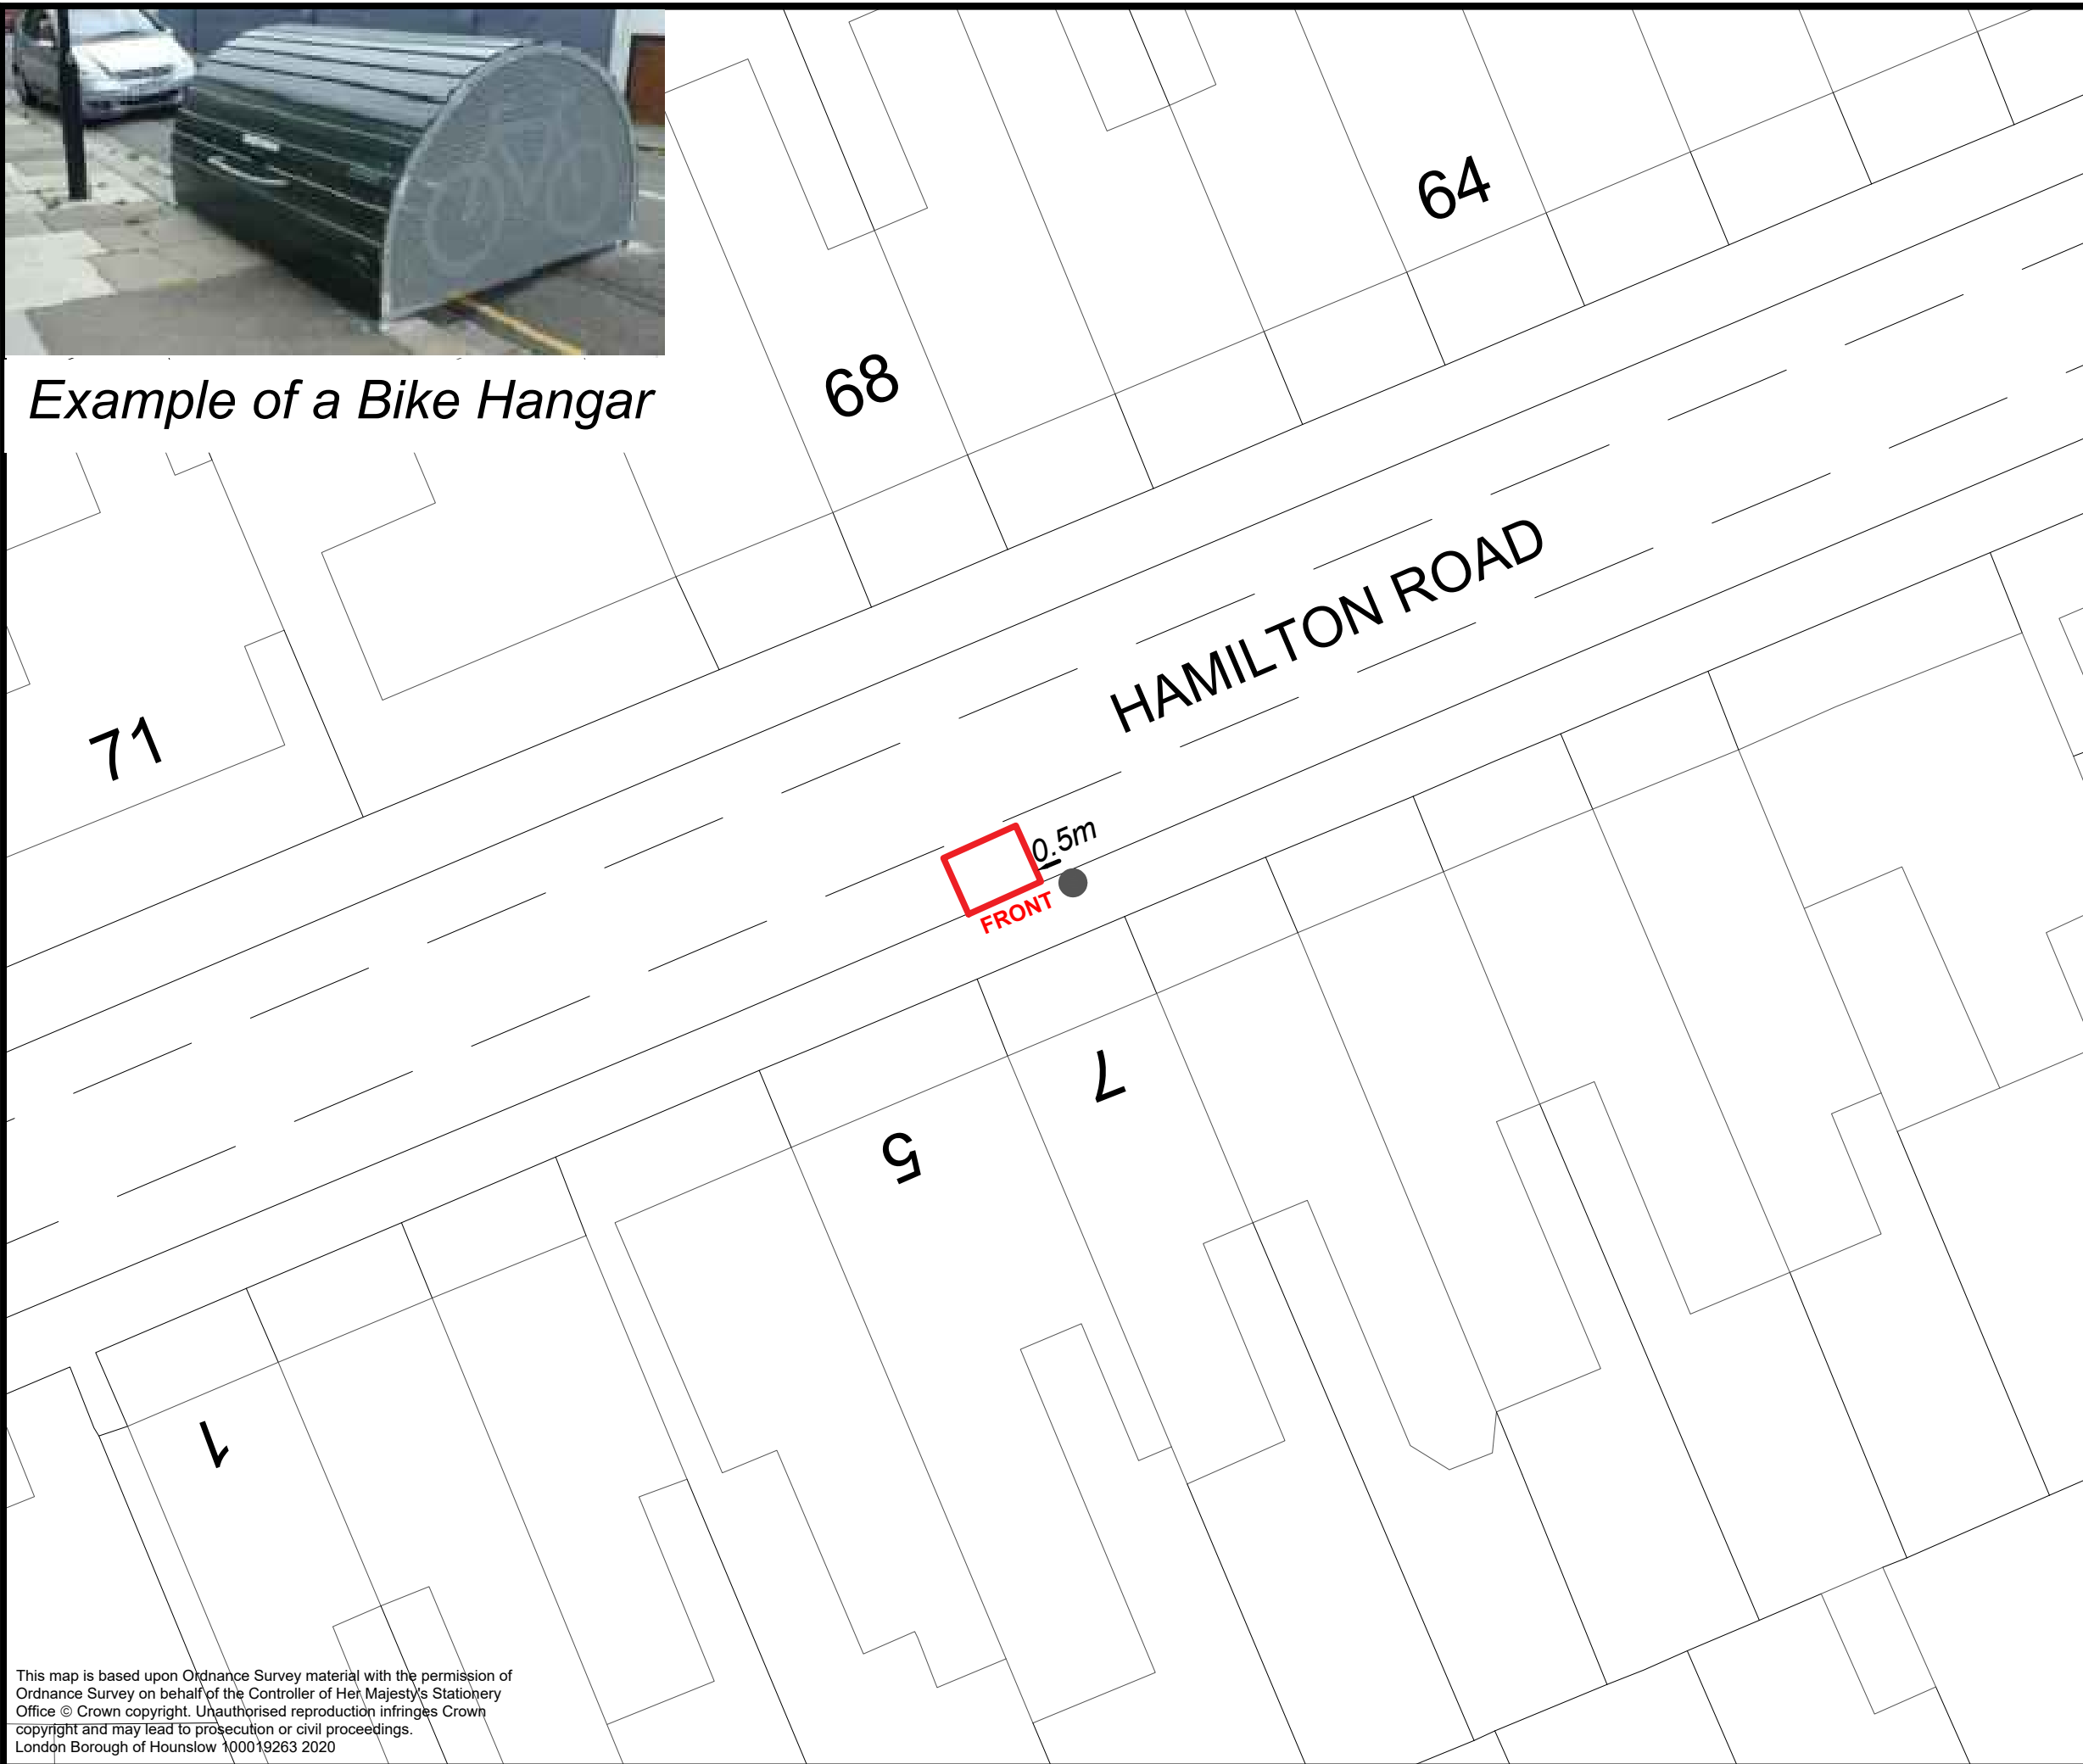




Example of a Bike Hangar



Notes


Key

-  Bike hangar
-  Telegraph Pole
-  Parking Bay


Rev	Date	Description

Mark Frost  
 Assistant Director Transport, Parking & Environmental Strategy  
 Hounslow House  
 Hounslow, TW3 3EB

Client



**London Borough  
of Hounslow**



Project  
 Cycle Parking

Drawing Title  
 Bikehangar Proposal - Hamilton Road

Drawing Status  
 FOR INFORMATION

Drawn JM	Approved XXX	Date September 2020	Scale NTS	Size A3
-------------	-----------------	------------------------	--------------	------------

Drg No CycleParking_HamiltonRoad_1	Rev -
---------------------------------------	----------

This map is based upon Ordnance Survey material with the permission of Ordnance Survey on behalf of the Controller of Her Majesty's Stationery Office © Crown copyright. Unauthorised reproduction infringes Crown copyright and may lead to prosecution or civil proceedings.  
 London Borough of Hounslow 100019263 2020