




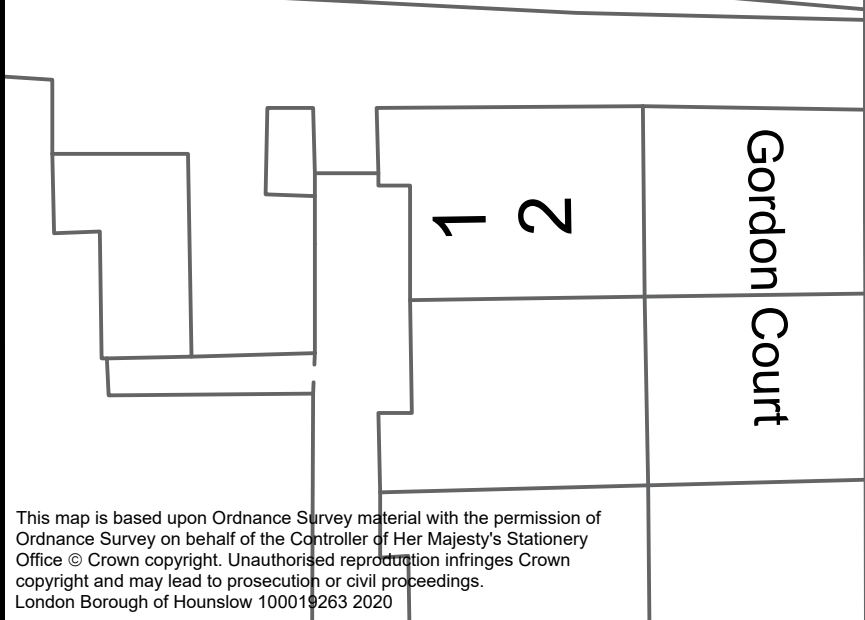


Example of a Bike Hangar

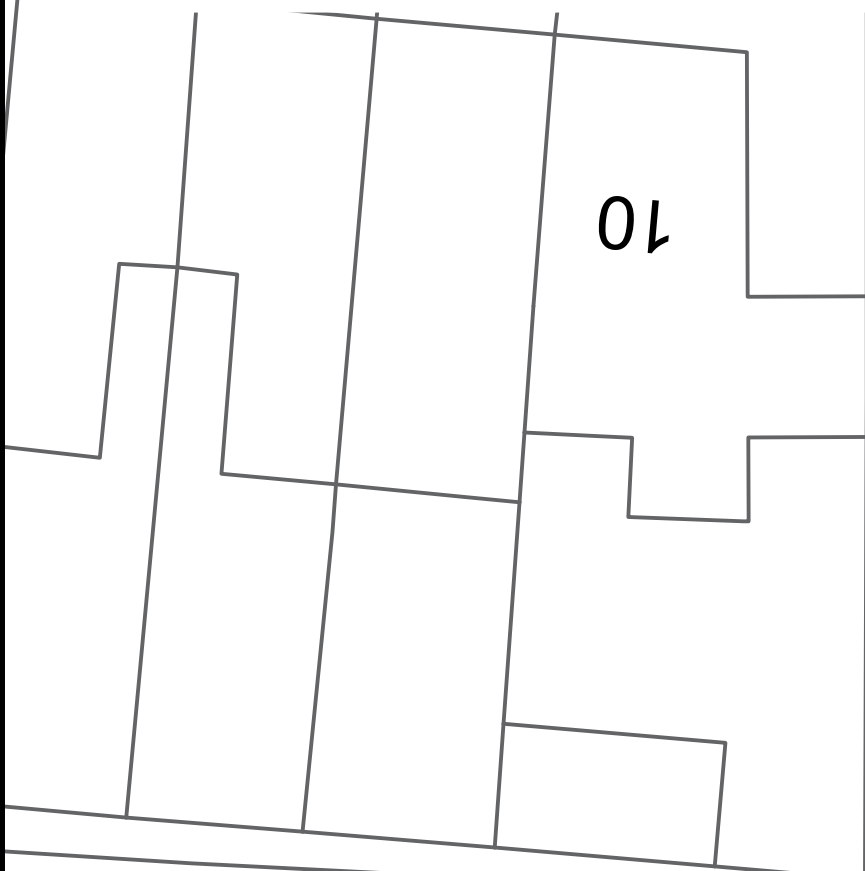

This map is based upon Ordnance Survey material with the permission of Ordnance Survey on behalf of the Controller of Her Majesty's Stationery Office © Crown copyright. Unauthorised reproduction infringes Crown copyright and may lead to prosecution or civil proceedings. London Borough of Hounslow 100019263 2020

WHITEHALL PARK ROAD

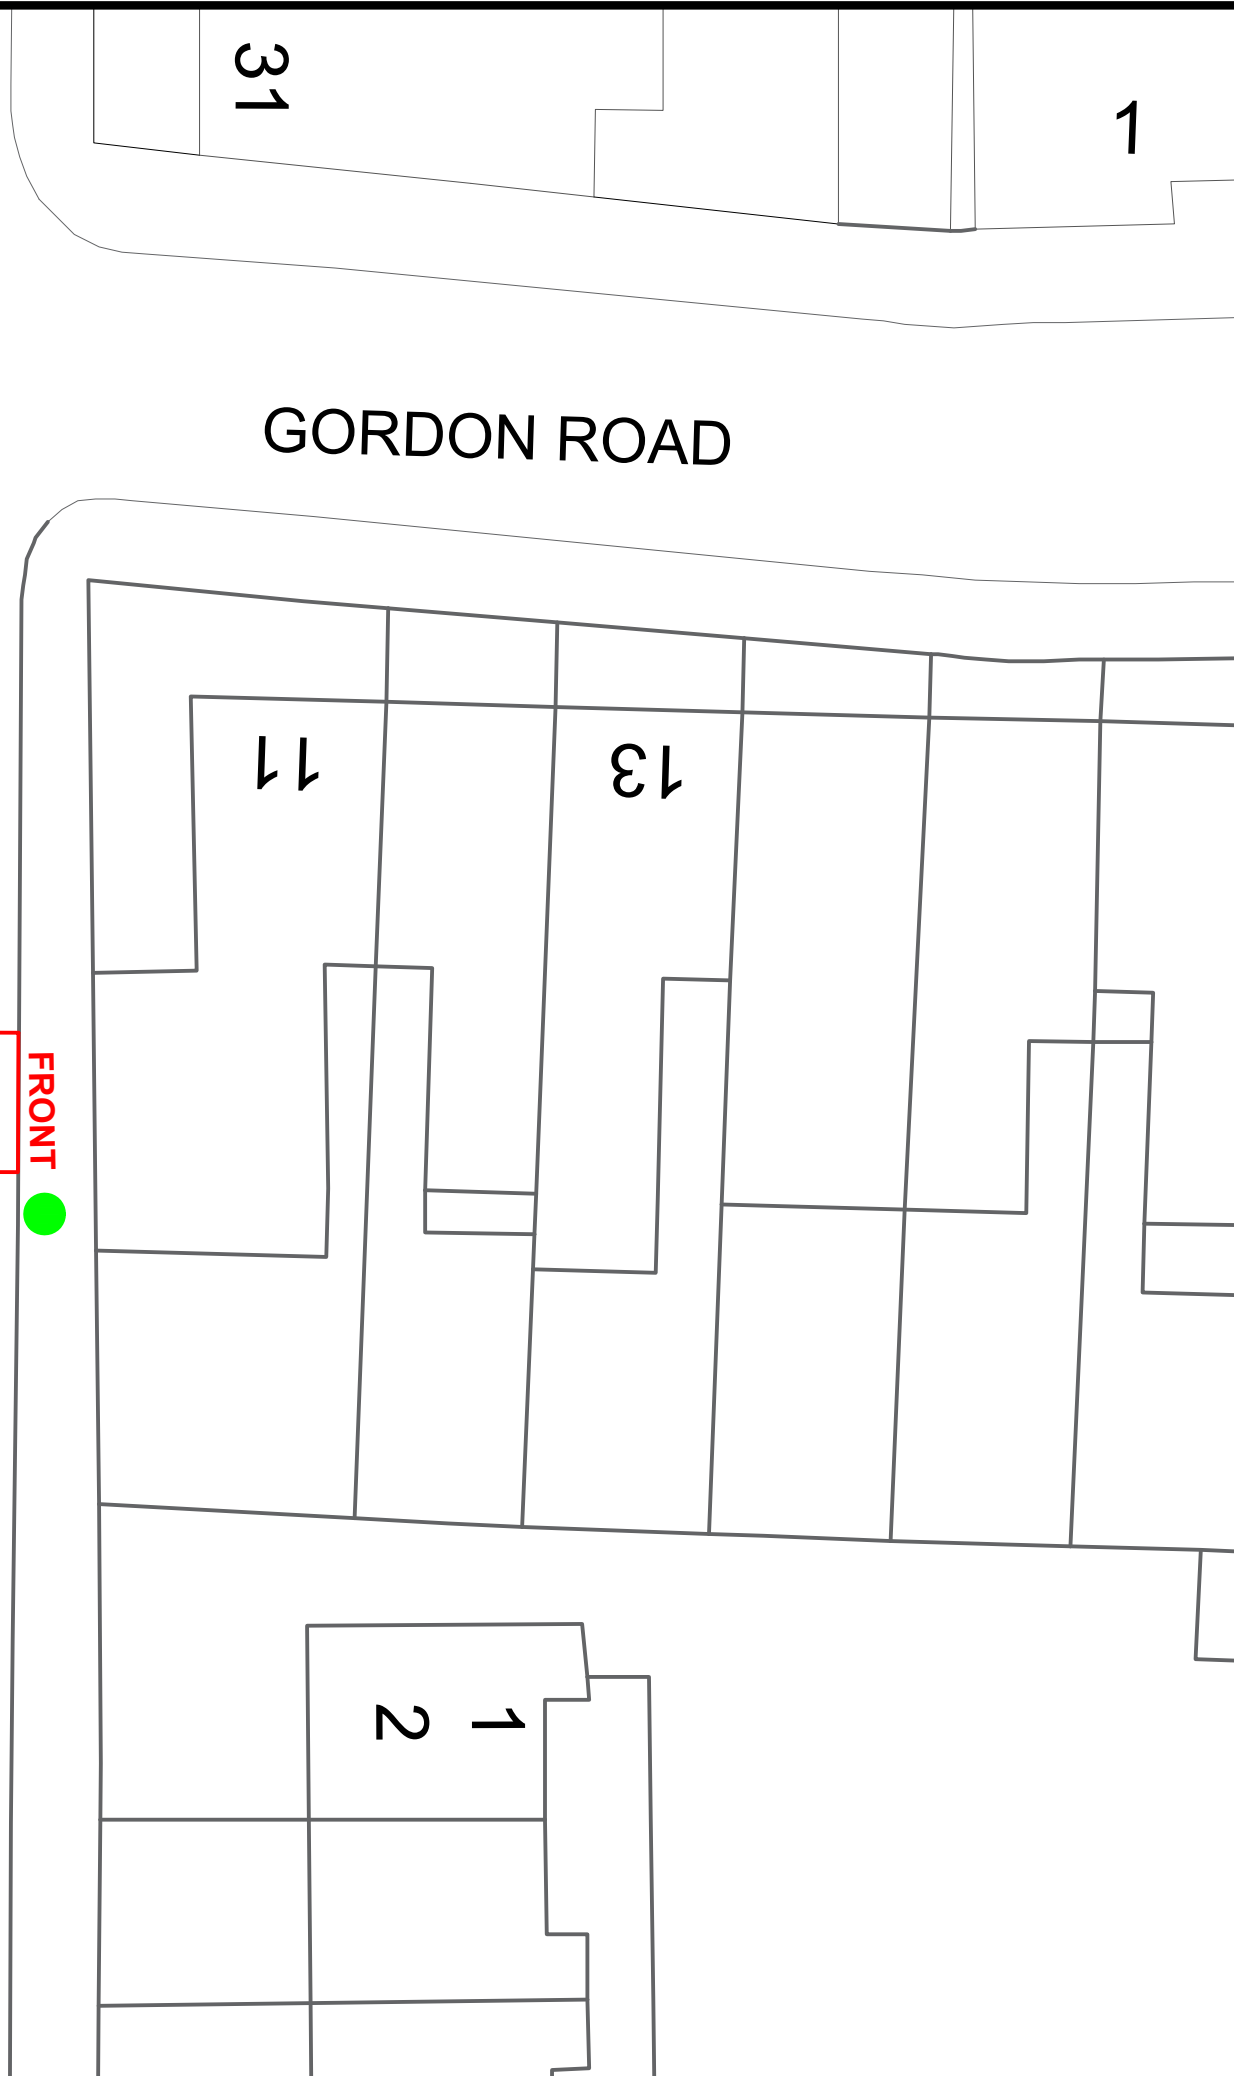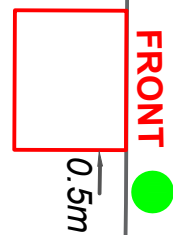

Notes

Key





Bike hangar



Tree

Rev	Date	Description
-	-	-

Mark Frost  
Assistant Director Transport, Parking & Environmental Strategy  
Hounslow House  
Hounslow, TW3 3EB

Client  **London Borough of Hounslow** 

Project **Cycle Parking**

Drawing Title **Bikehangar Proposal - Whitehall Park Road**

Drawing Status **FOR INFORMATION**

Drawn JM	Approved XXX	Date September 2020	Scale NTS	Size A3
-------------	-----------------	------------------------	--------------	------------

Drg No CycleParking_WhitehallParkRoad_1	Rev -
--	----------