


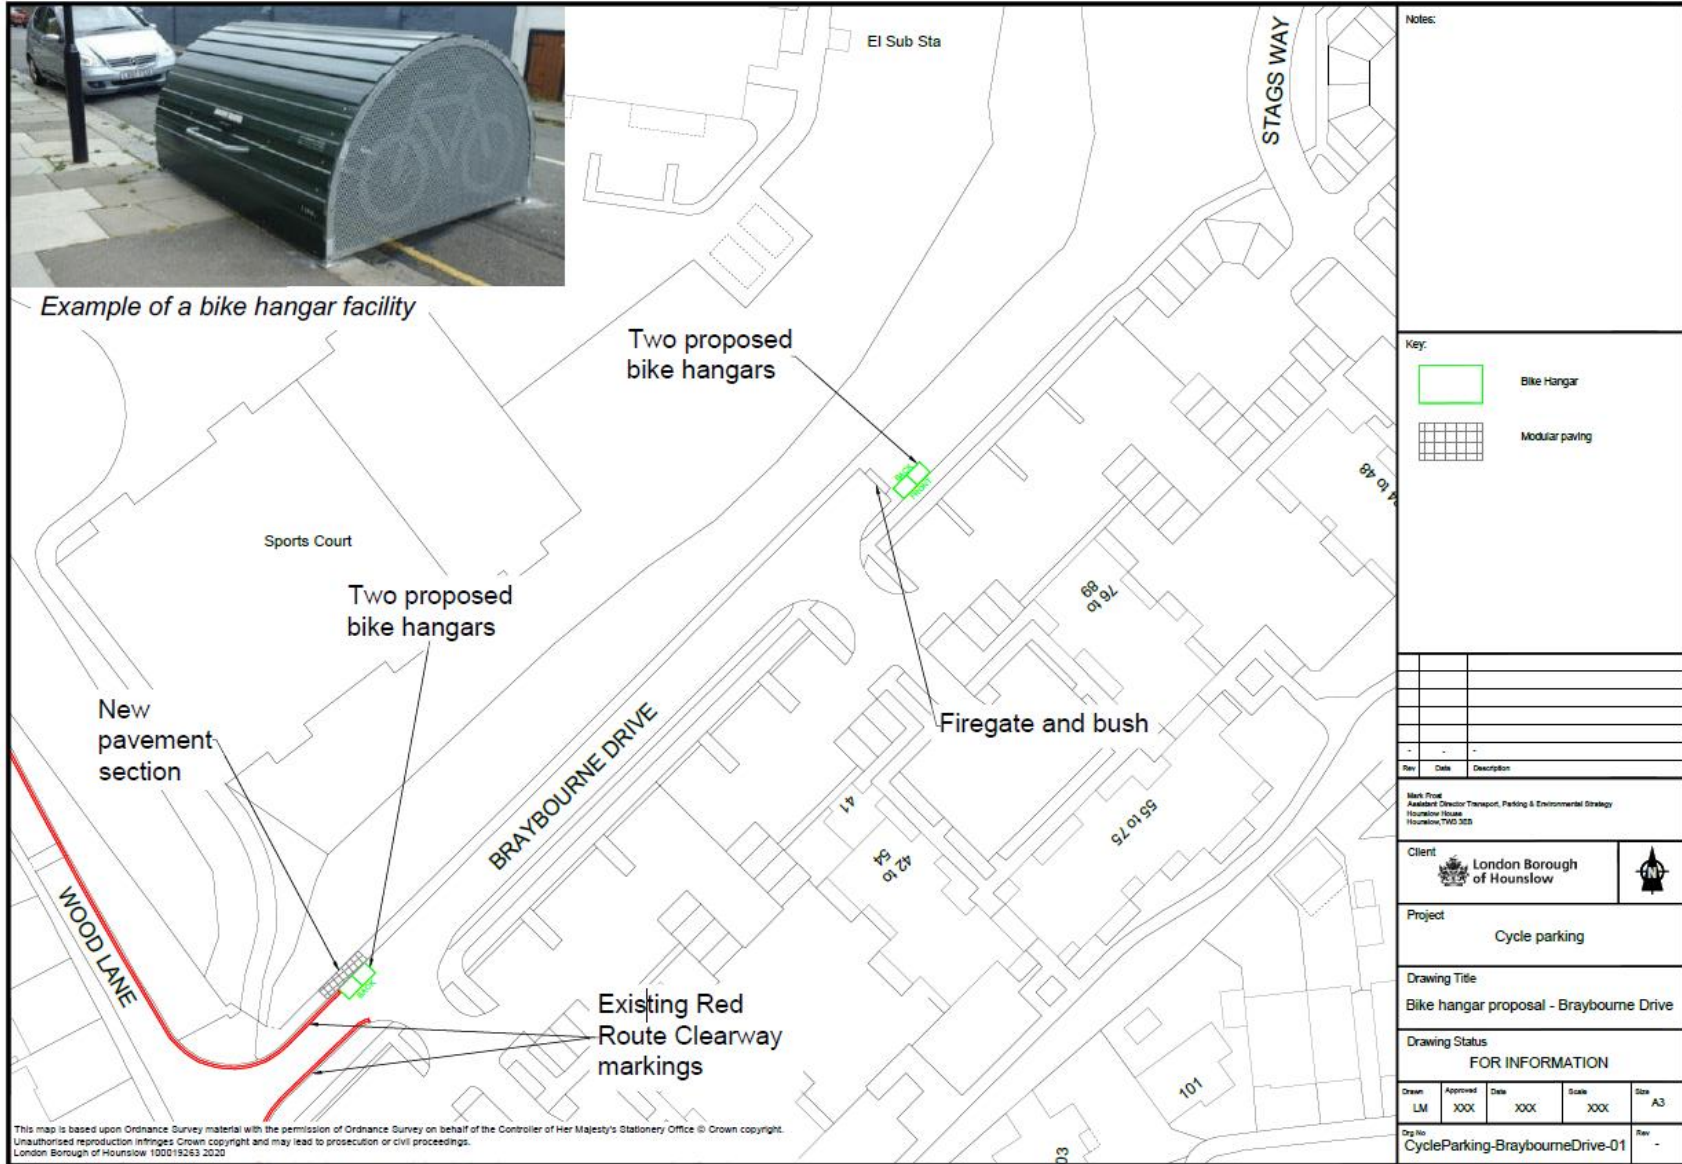

Example of a bike hangar facility



This map is based upon Ordnance Survey material with the permission of Ordnance Survey on behalf of the Controller of Her Majesty's Stationery Office © Crown copyright. Unauthorised reproduction infringes Crown copyright and may lead to prosecution or civil proceedings. London Borough of Hounslow 100019263 2020

Notes:

Key:

- Bike Hangar
- Modular paving

Rev	Date	Description
-	-	-
-	-	-
-	-	-

Mark Frost  
Assistant Director Transport, Parking & Environmental Strategy  
Hounslow House  
Hounslow TW9 3ES

Client: London Borough of Hounslow

Project: Cycle parking

Drawing Title: Bike hangar proposal - Braybourne Drive

Drawing Status: FOR INFORMATION

Drawn	Approved	Date	Scale	Size
LM	XXX	XXX	XXX	A3

Dwg No: CycleParking-BraybourneDrive-01

Rev: -