




Example of a bikehangar facility

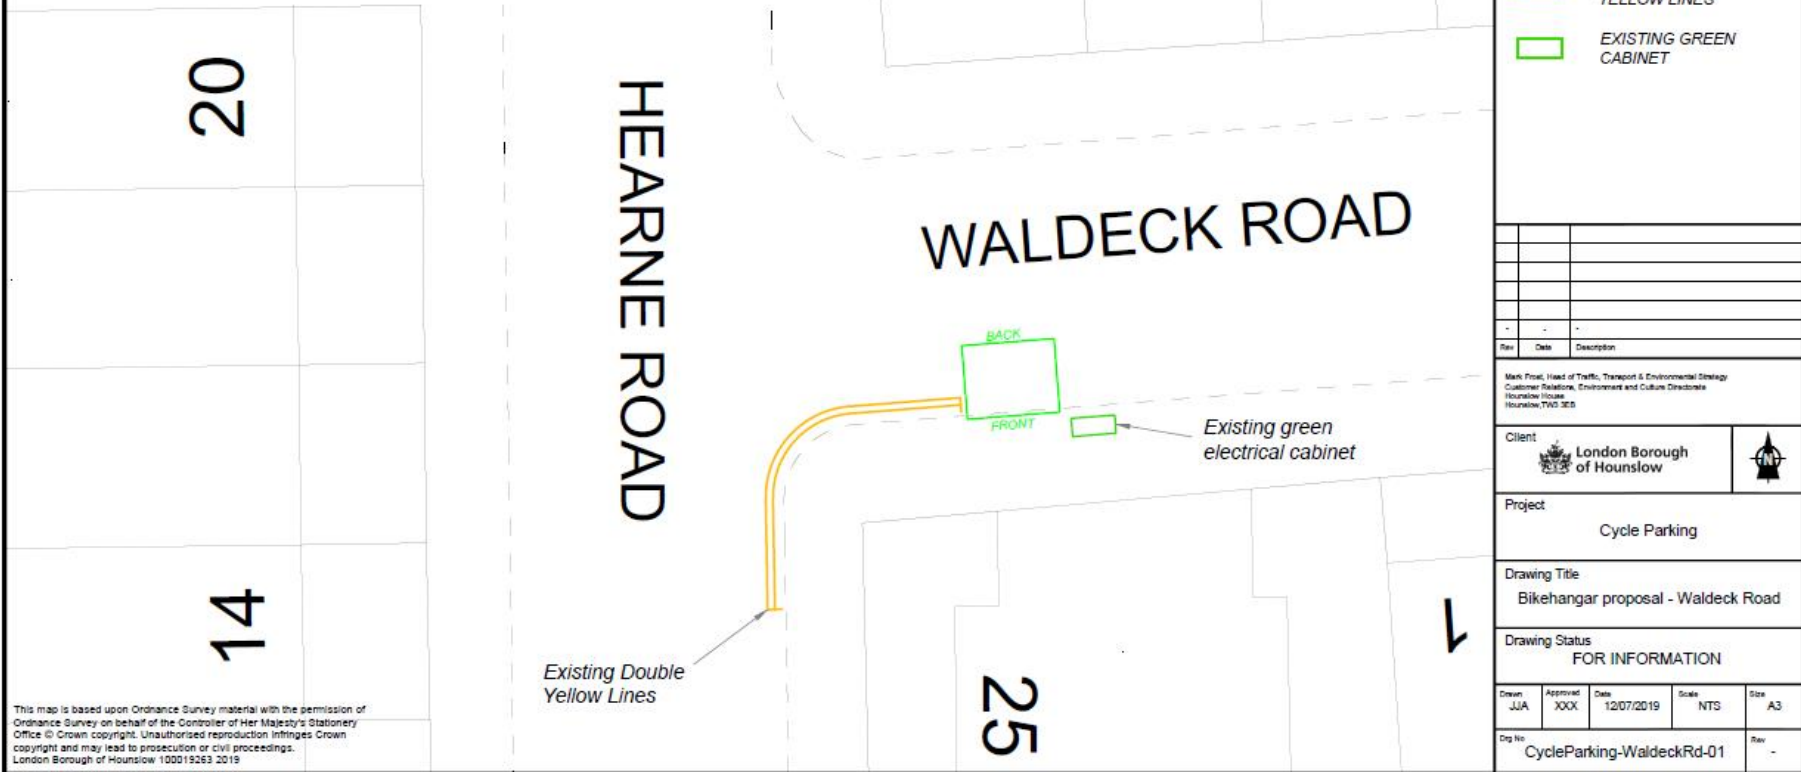

Notes

Key

	BIKEHANGAR
	EXISTING DOUBLE YELLOW LINES
	EXISTING GREEN CABINET

Rev	Date	Description
-	-	-
-	-	-
-	-	-

Mark Frost, Head of Traffic, Transport & Environmental Strategy
 Customer Relations, Environment and Culture Directorate
 Hounslow House
 Hounslow, TW9 3ES

Client  London Borough of Hounslow 

Project
 Cycle Parking

Drawing Title
 Bikehangar proposal - Waldeck Road

Drawing Status
 FOR INFORMATION

Drawn JJA	Approved XXX	Date 12/07/2019	Scale NTS	Size A3
Dwg No CycleParking-WaldeckRd-01				Rev -

This map is based upon Ordnance Survey material with the permission of Ordnance Survey on behalf of the Controller of Her Majesty's Stationery Office © Crown copyright. Unauthorised reproduction infringes Crown copyright and may lead to prosecution or civil proceedings.
 London Borough of Hounslow 100019263 2019